


MAIN FLOOR  
1962 SQ. FT.

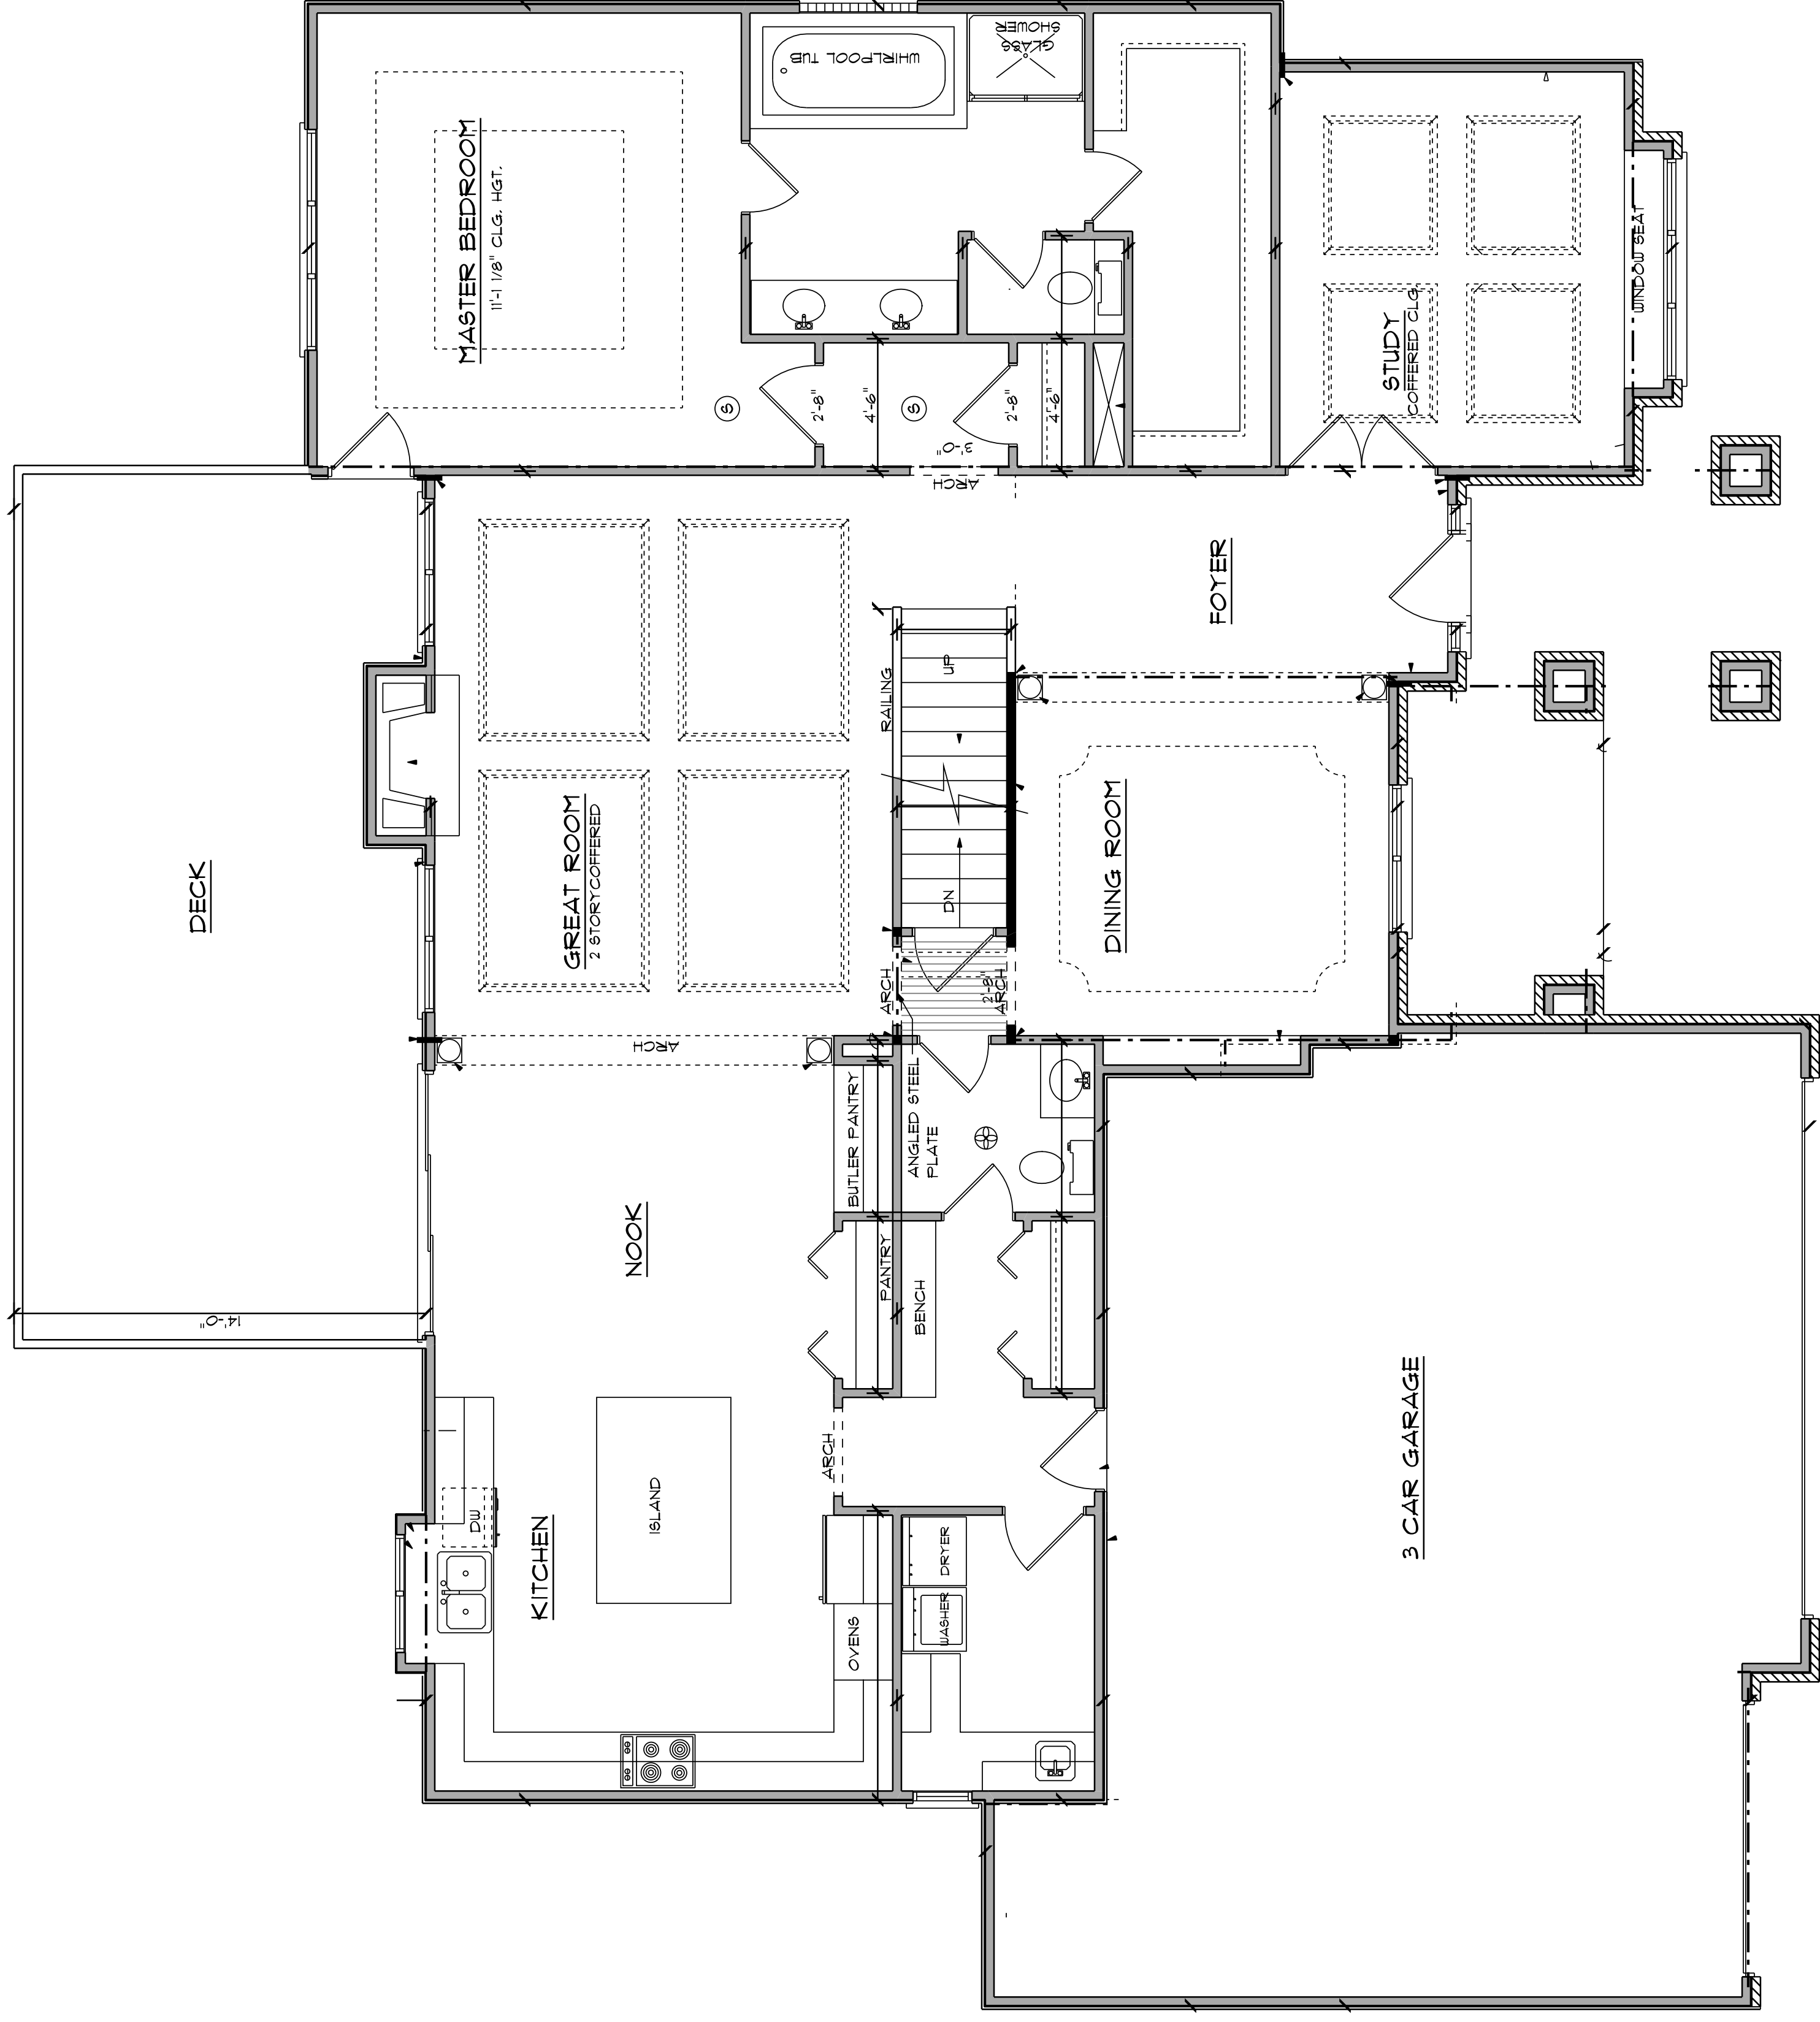

MAIN FLOOR PLAN

SCALE: 1/4" = 1'-0"

SECOND FLOOR  
887 SQ. FT.

