


15'-0"

37'-0"

6'-8¹/₂"

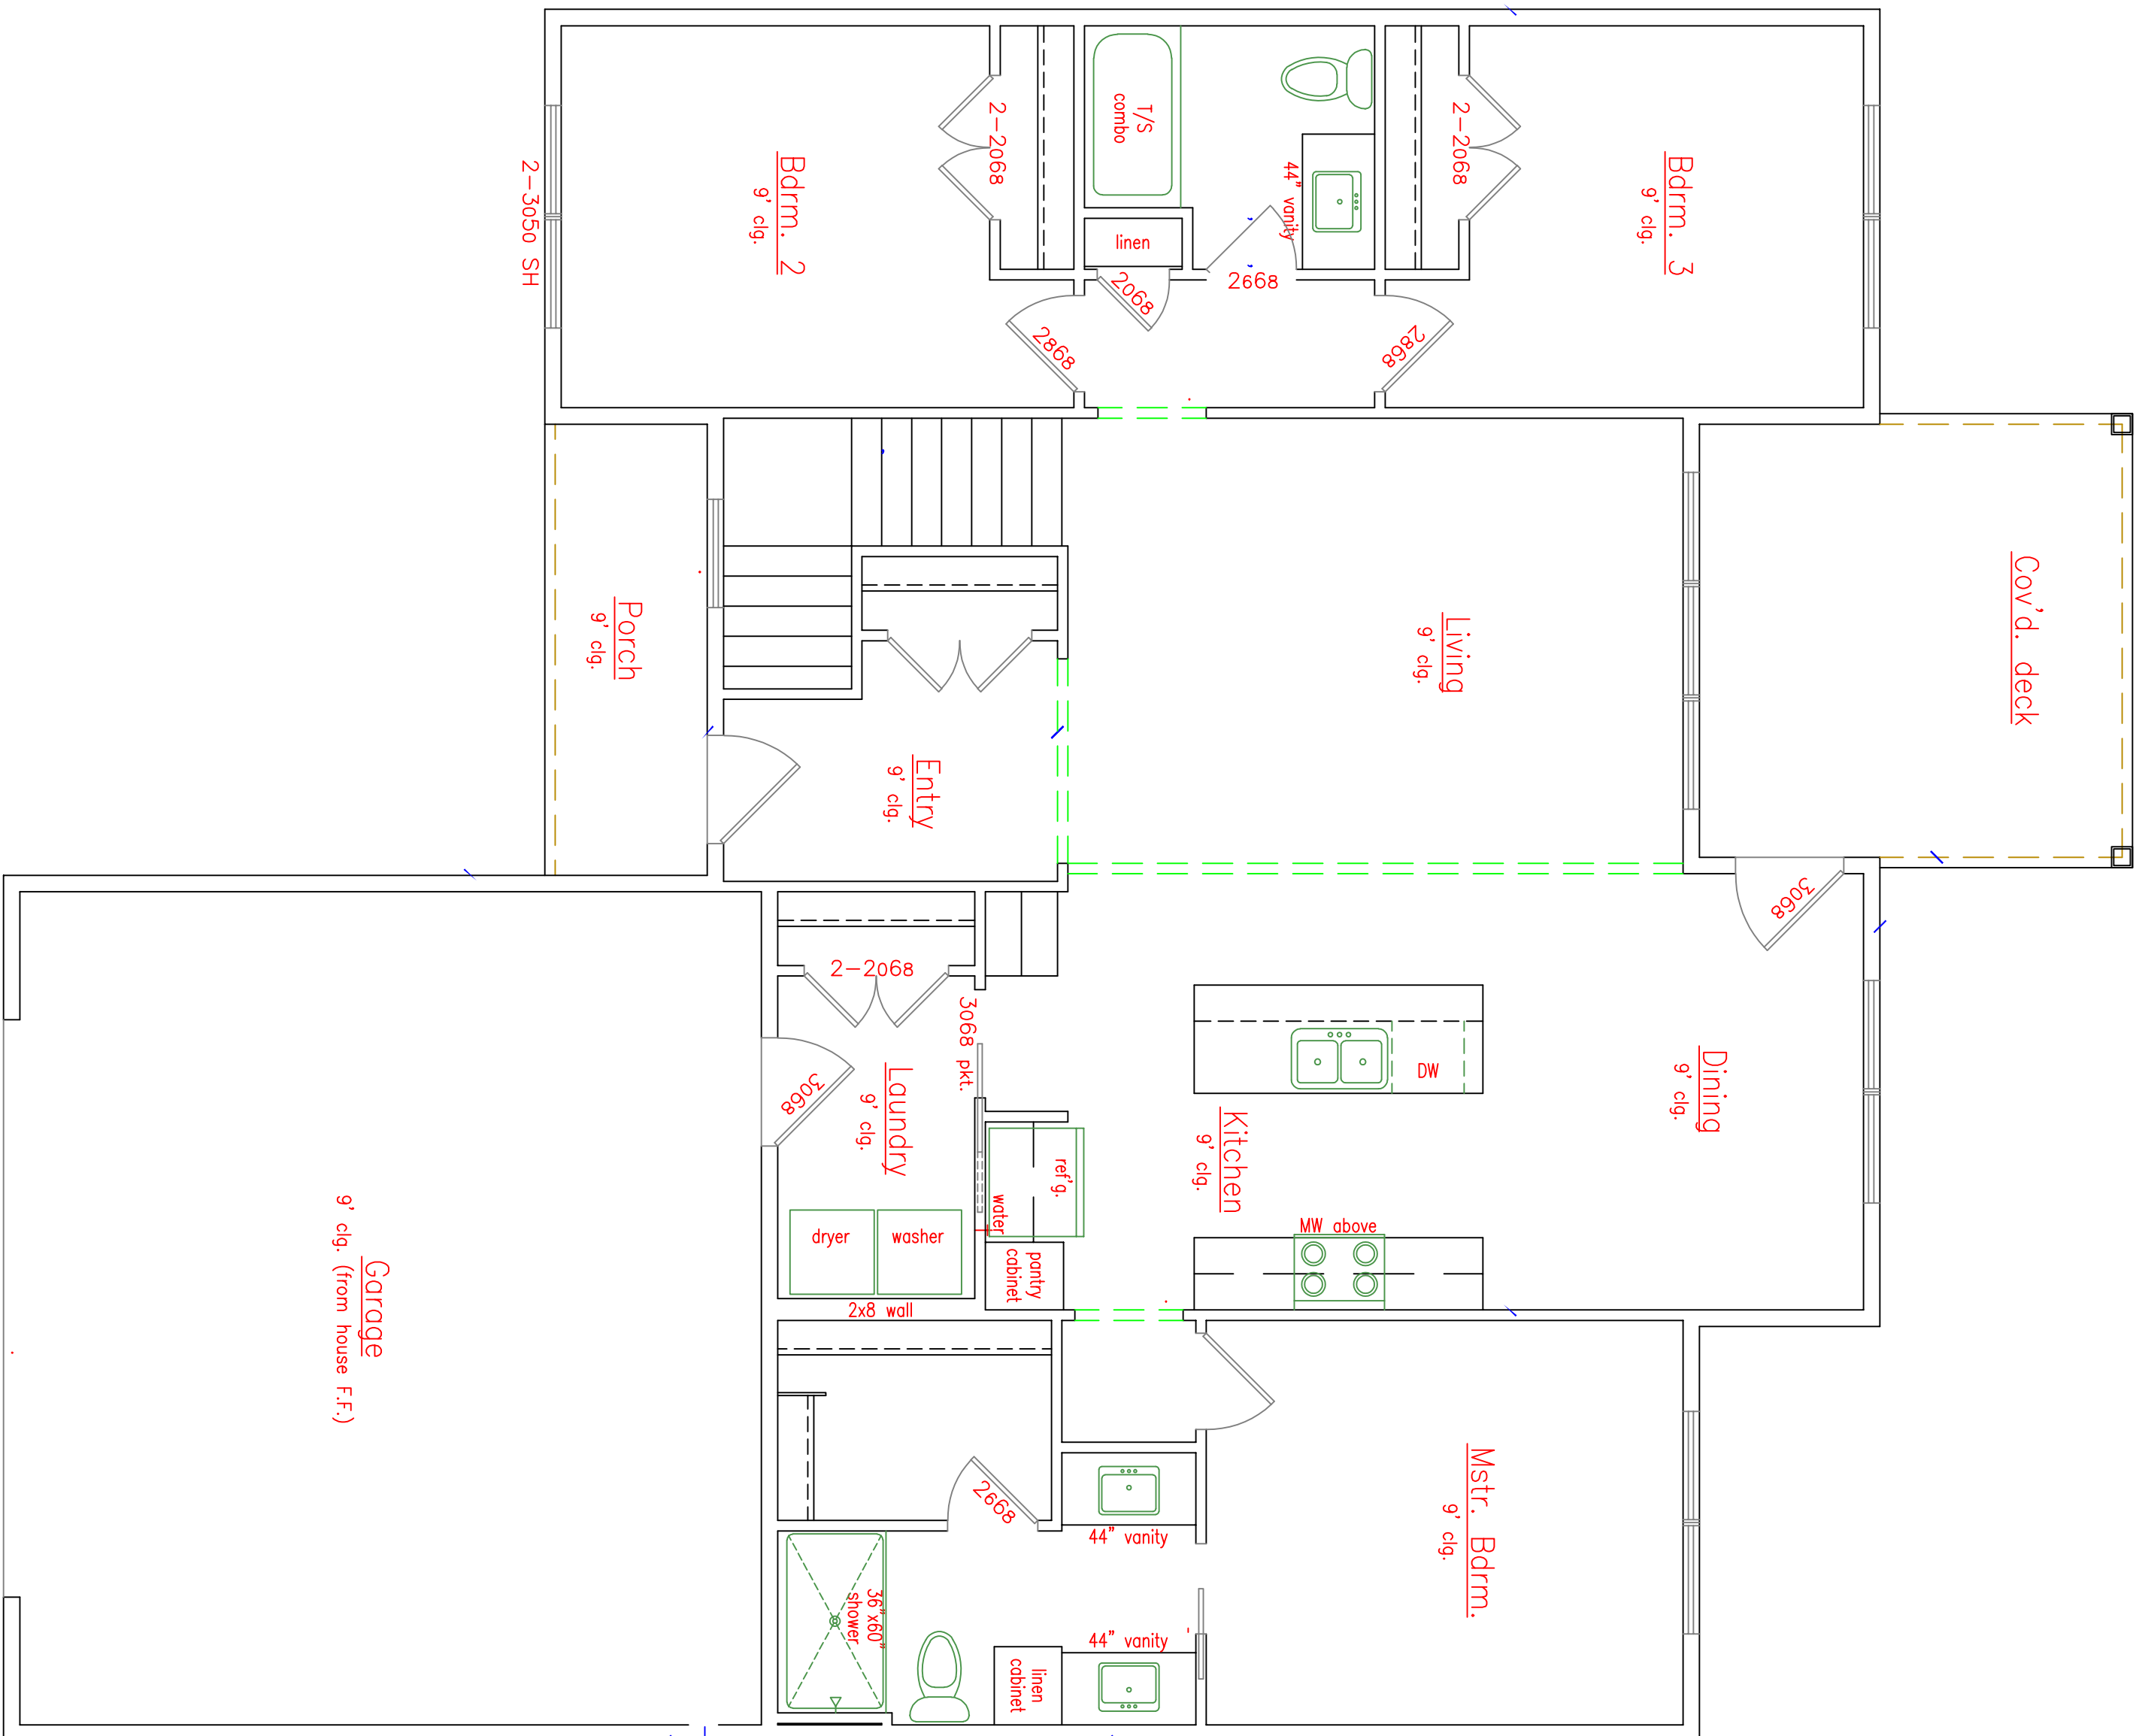

Floor plan

- Floor notes (u.n.o.):
1. Ceiling heights are 9'-0"
 2. Exterior walls are 2x6 studs
 3. Interior walls are 2x4 studs
 4. Set window headers @ 6'-8"